



DePaul Art Museum  
Antunovich Associates, Architects and Planners





DePaul Art Museum  
Antunovich Associates, Architects and Planners









DePaul Art Museum  
Antunovich Associates, Architects and Planners

SCALE: 0 3' 6'  
3/32" = 1'-0"

December 18, 2009






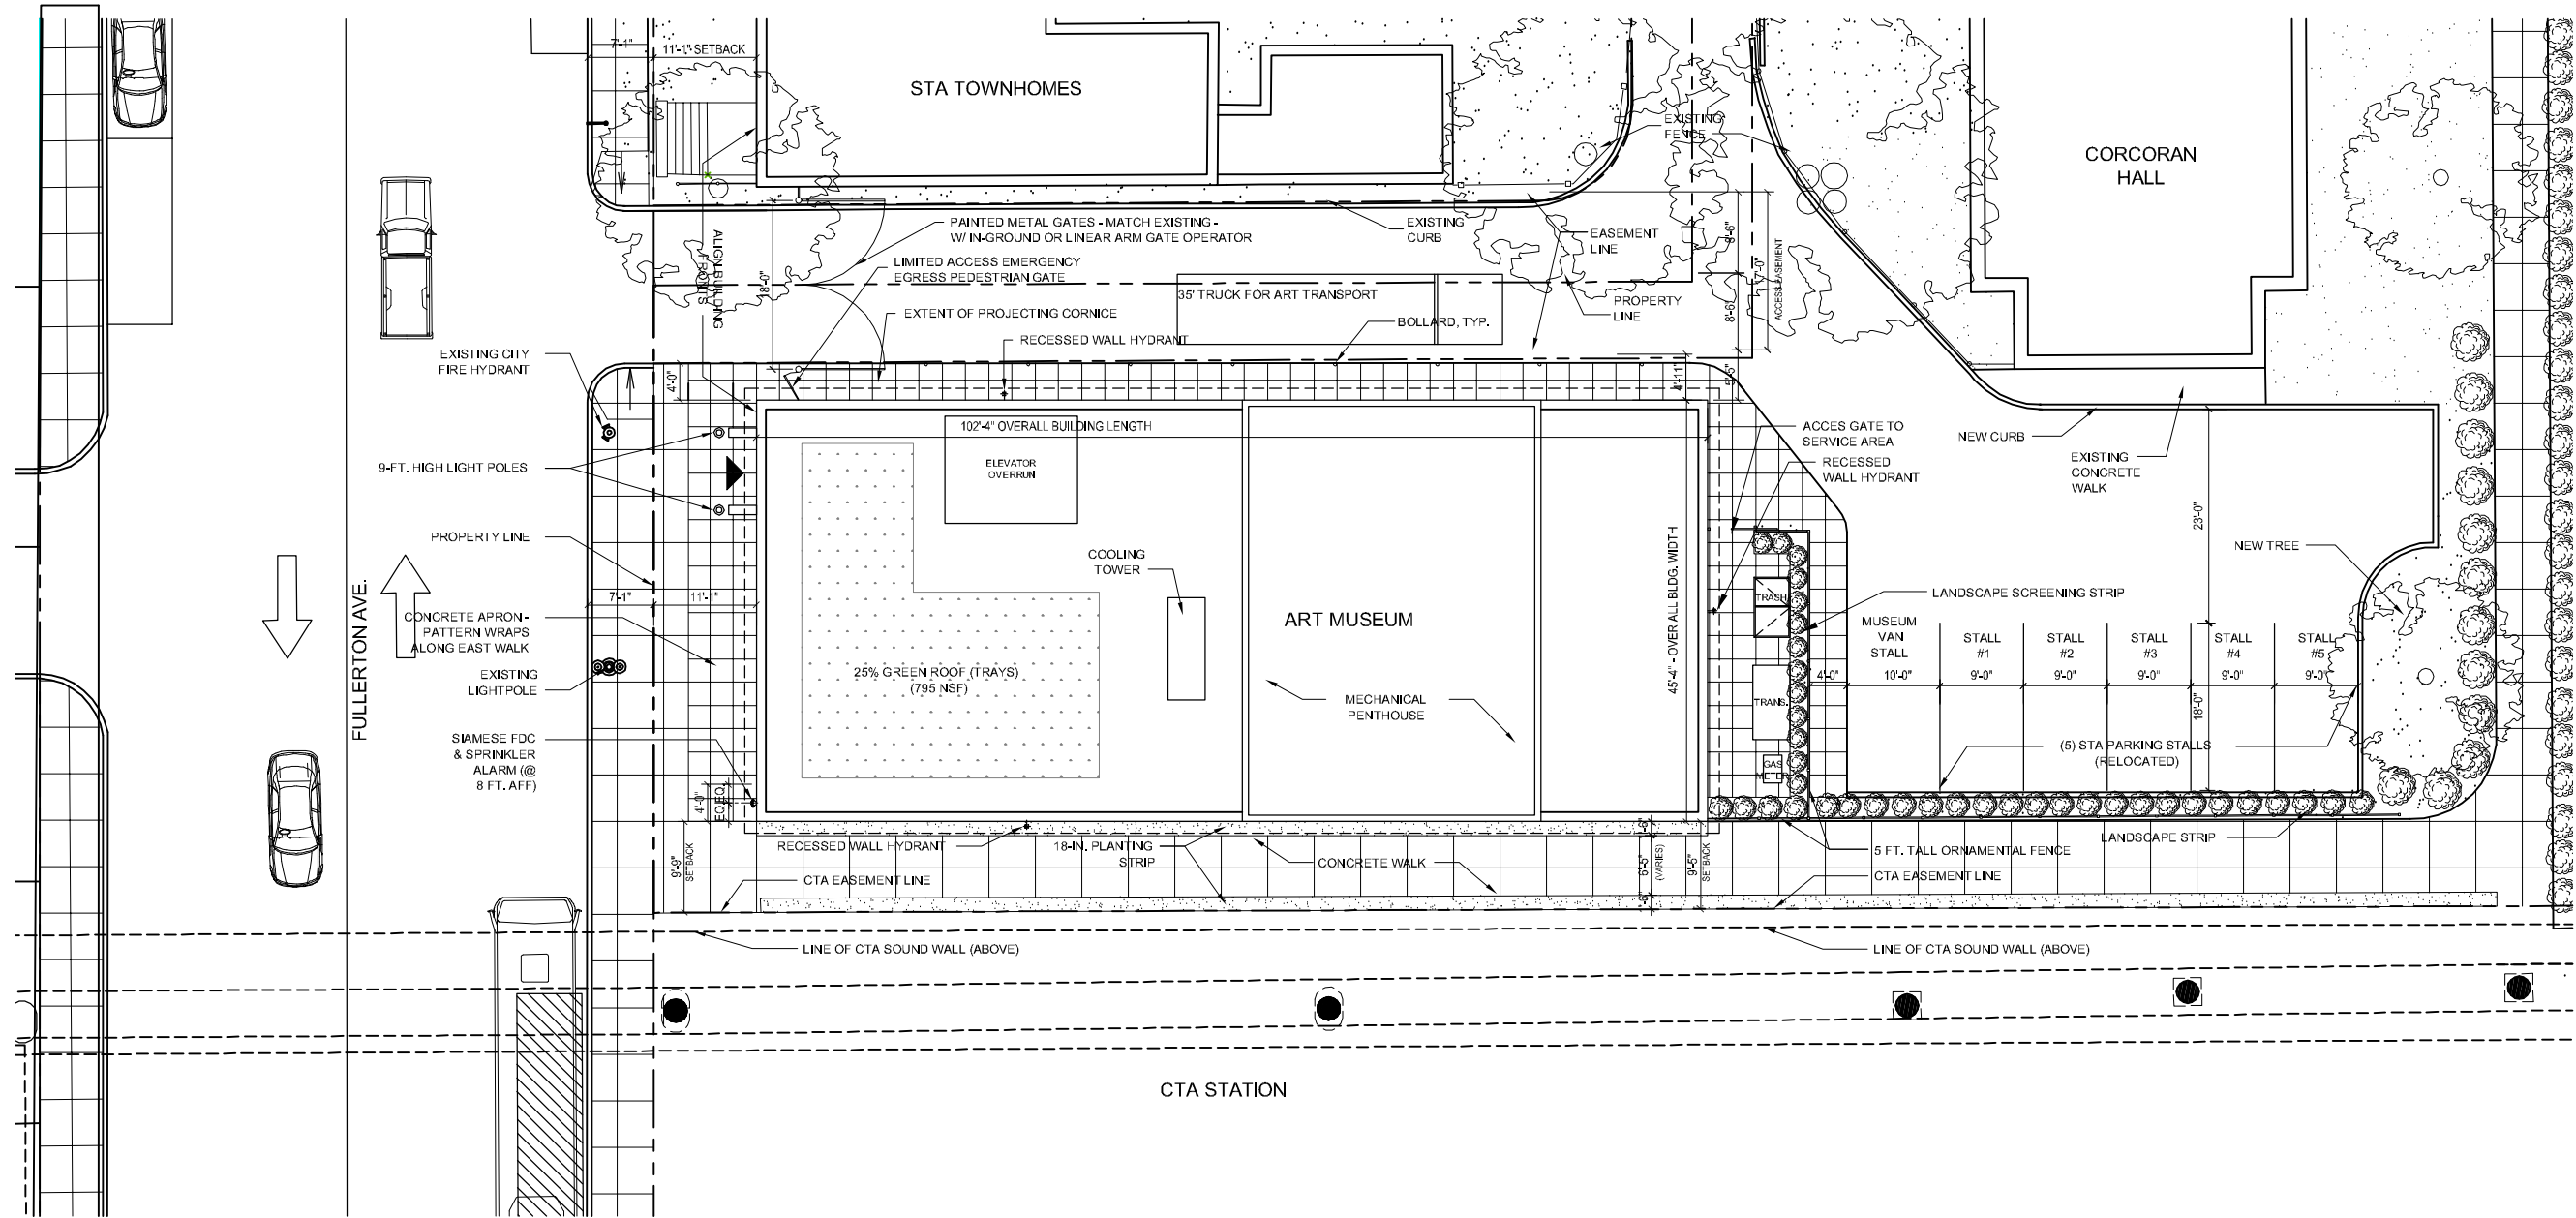




DePaul Art Museum  
Antunovich Associates, Architects and Planners


SCALE:   
3/32" = 1'-0"

December 18, 2009






FULLERTON AVE.

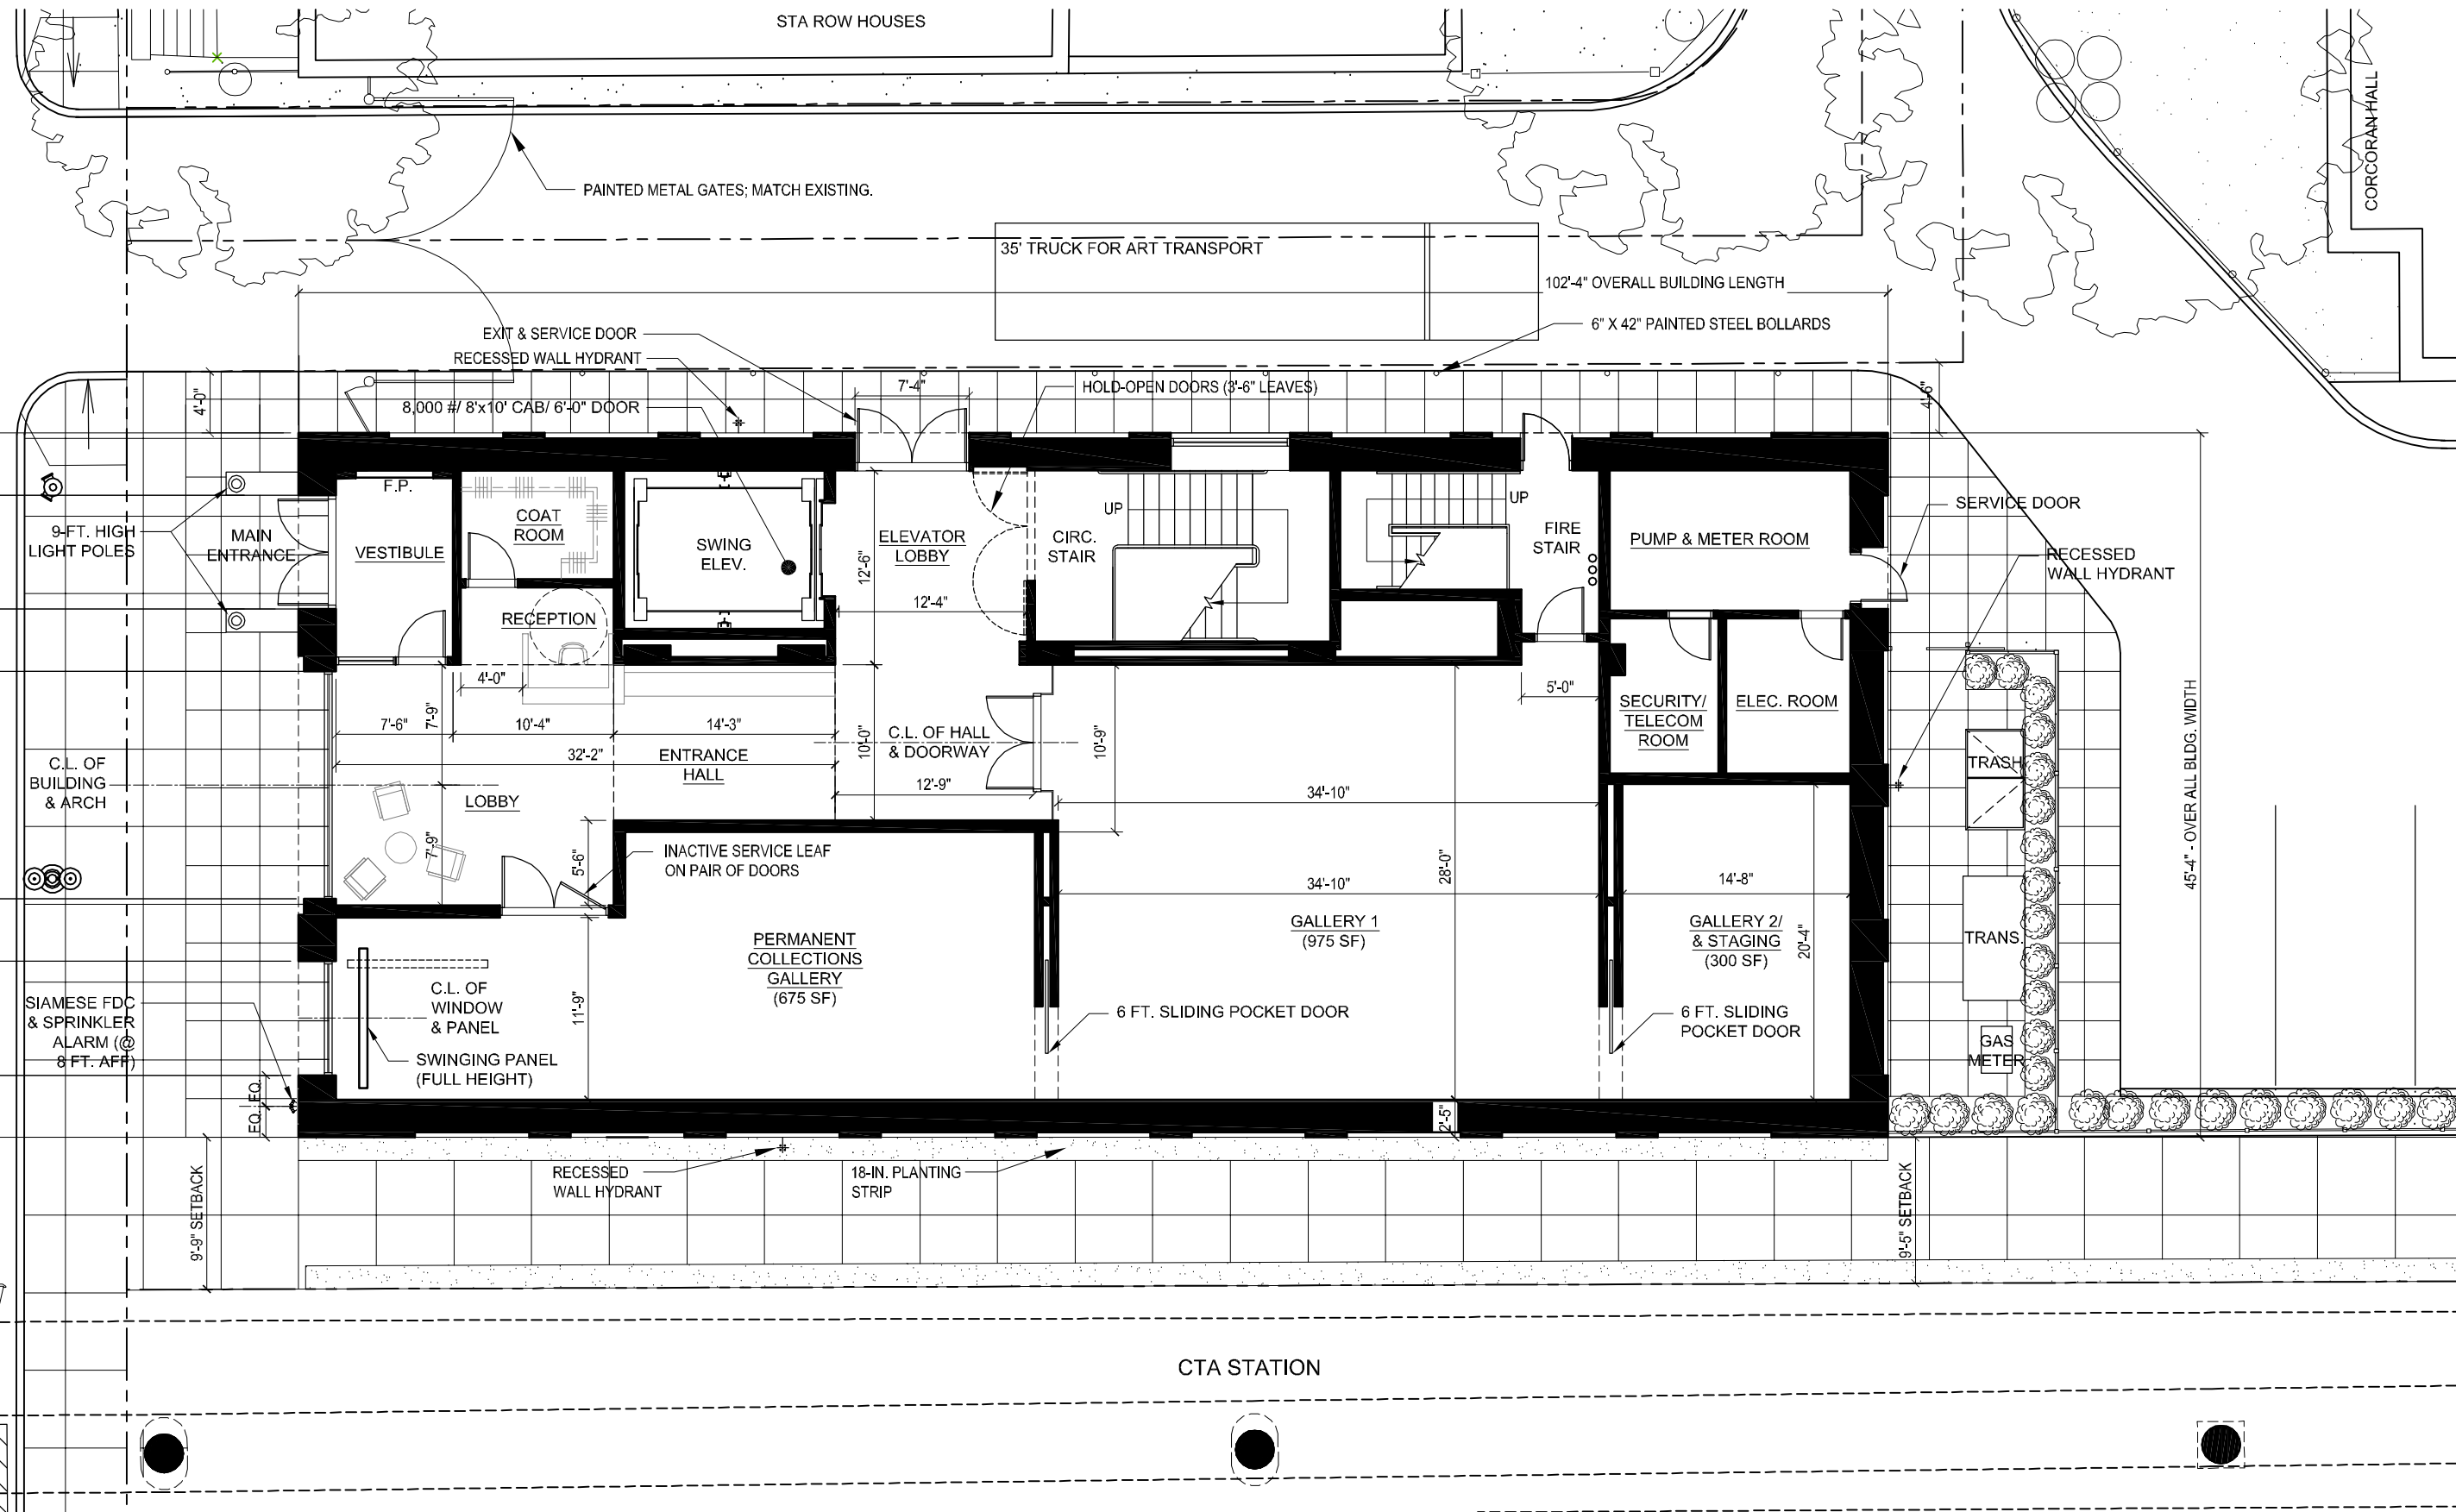


FLOOR AREA:

1ST FLOOR:	4,590 GSF
2ND FLOOR:	4,625 GSF
3RD FLOOR:	4,590 GSF
P.H.:	1,415 GSF
TOTAL:	15,220 GSF

 




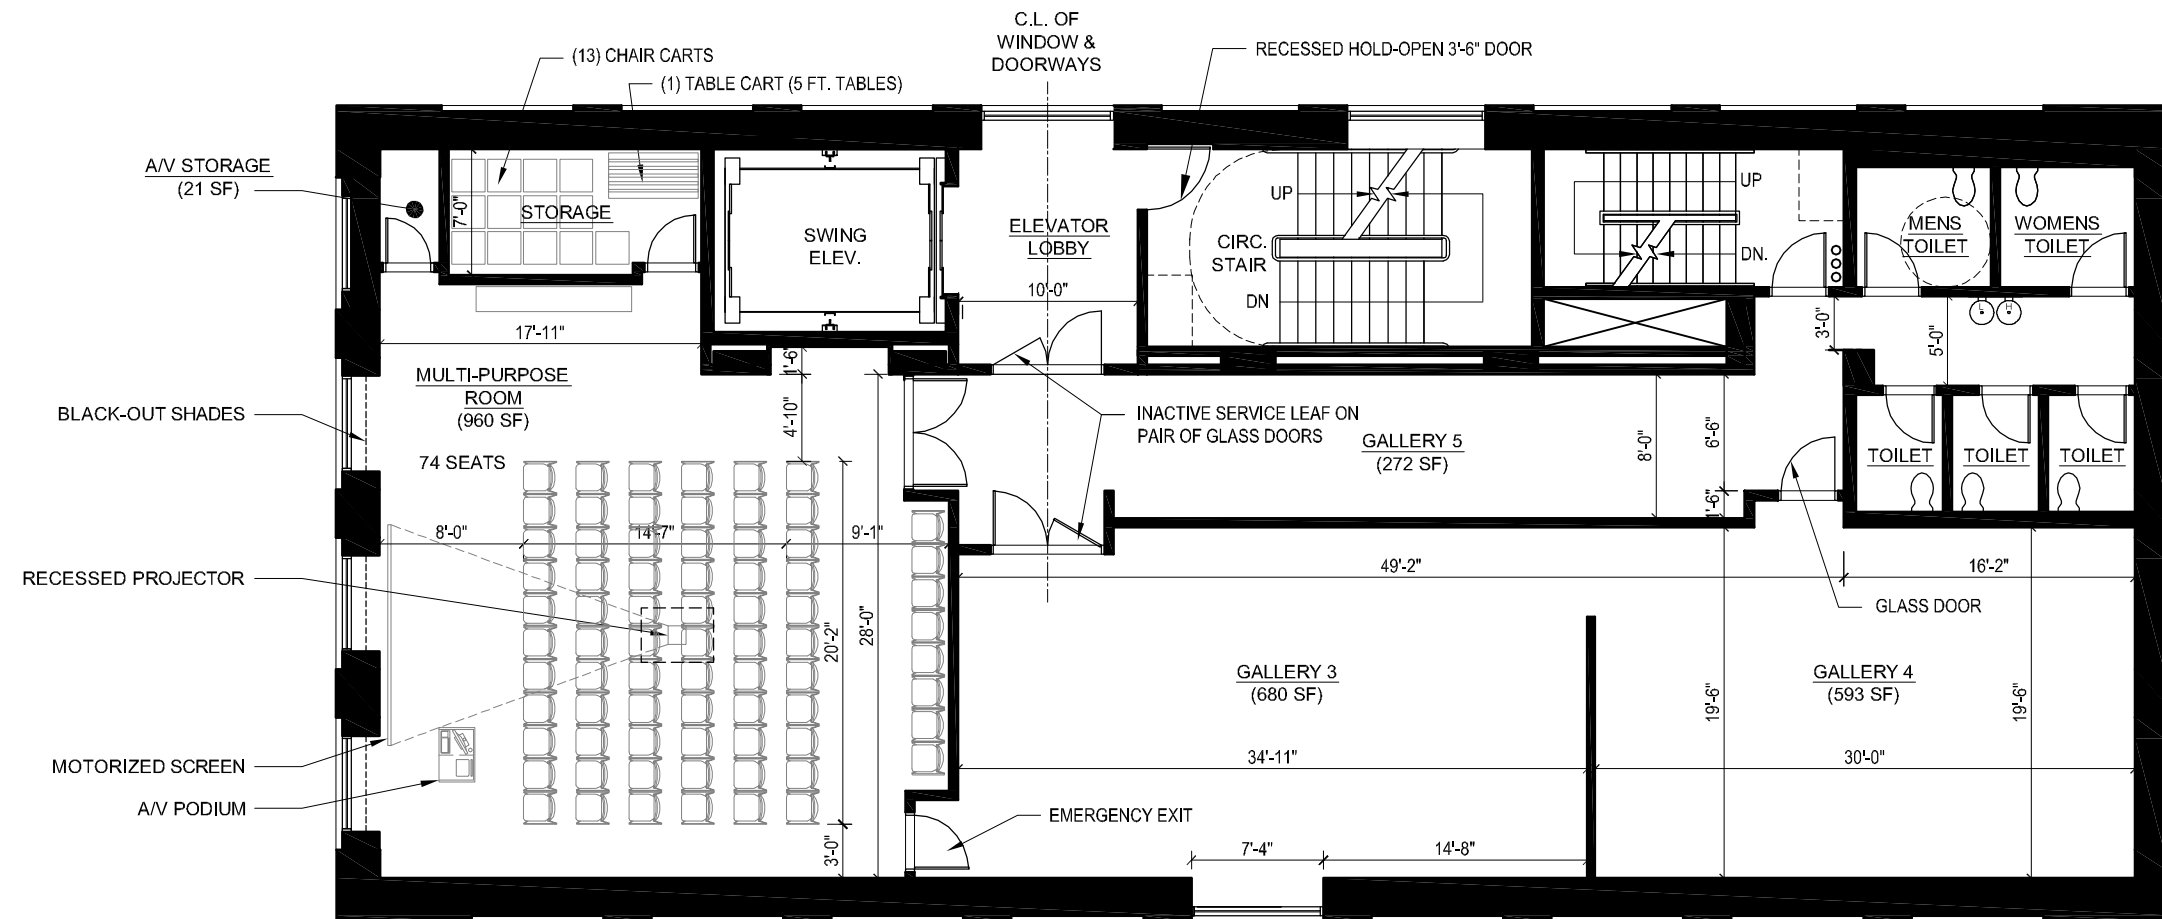


RECEPTION ROOM SEATING:  
 6 ROWS @ 11 SEATS/ROW = 66 SEATS  
 1 ROW @ 8 SEATS/ROW = 8 SEATS  
 74 SEATS




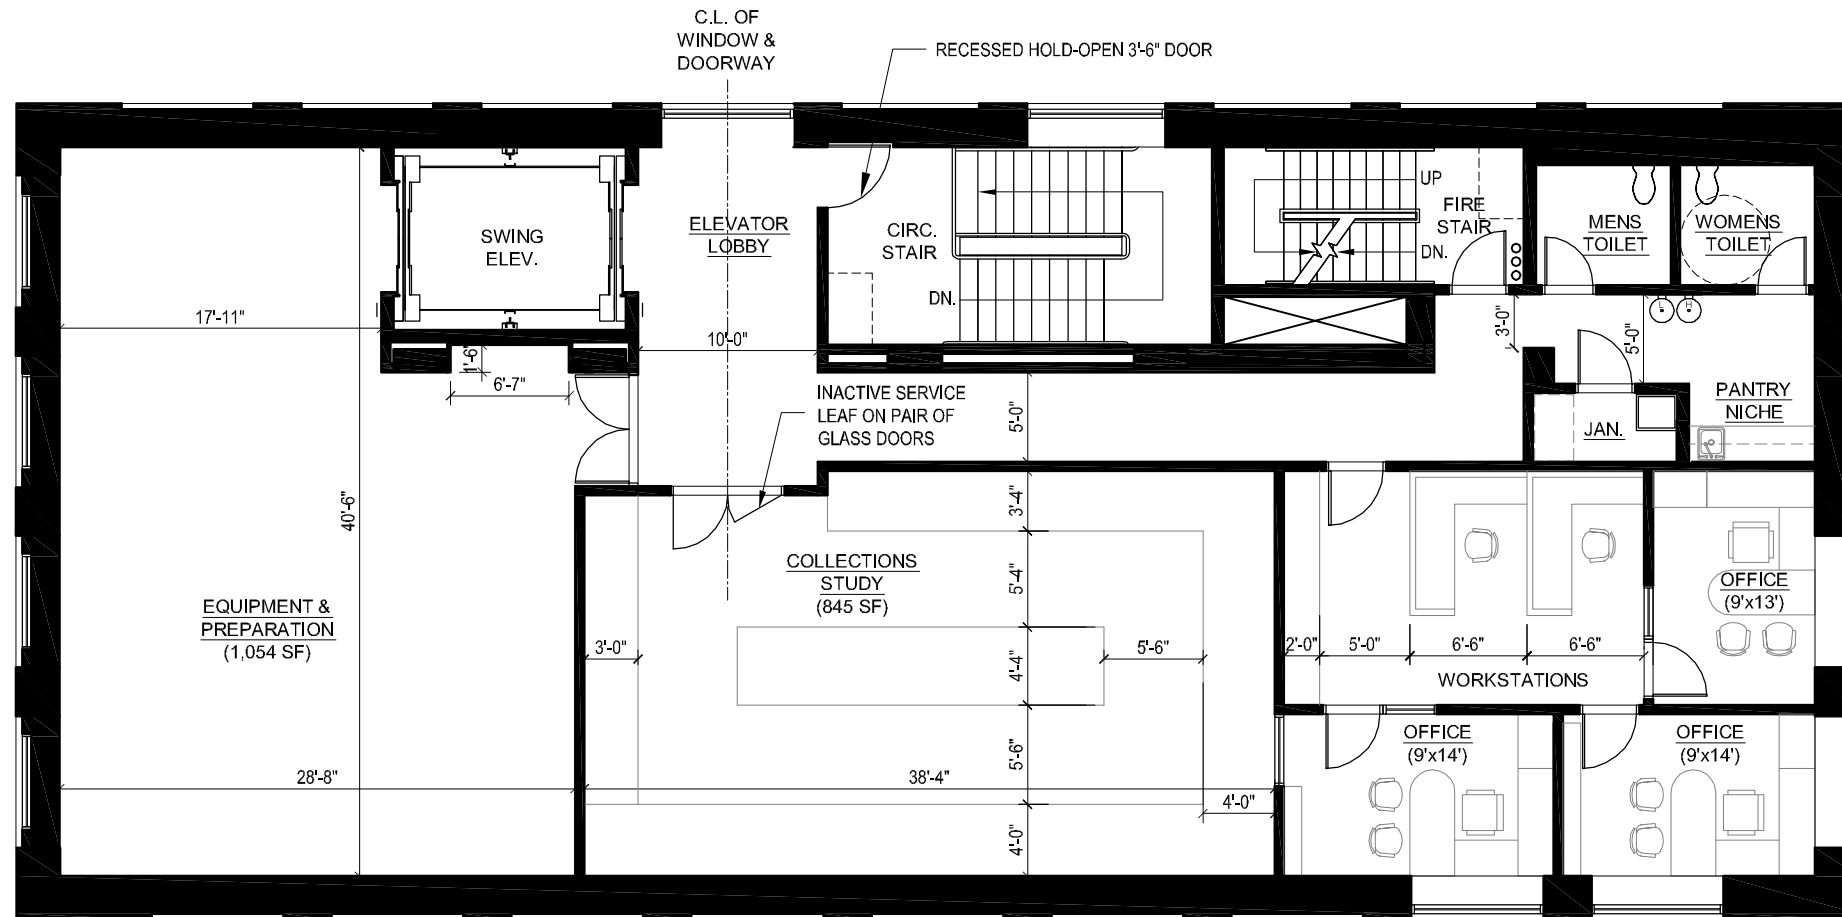

OFFICES:  
 3 OFFICES  
 2 WORKSTATIONS

 




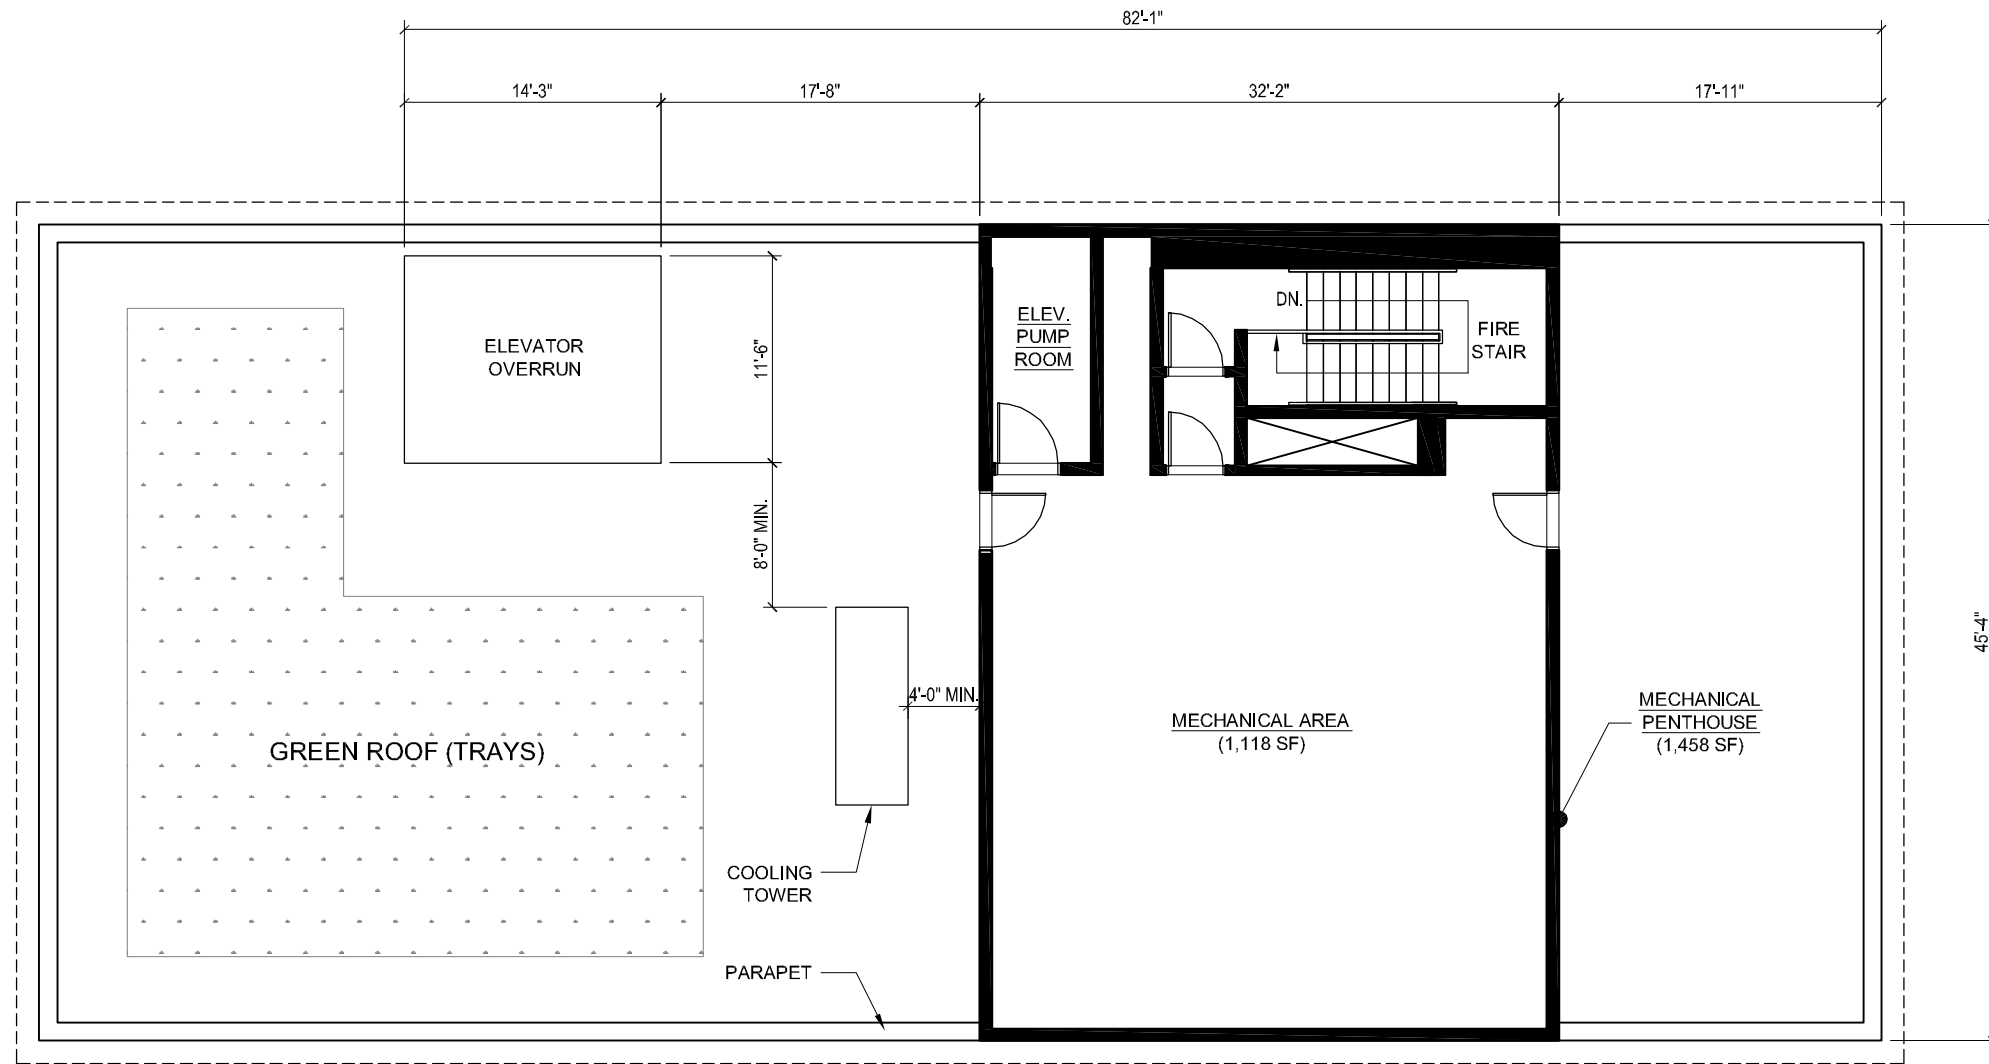


MECHANICAL PENTHOUSE PLAN






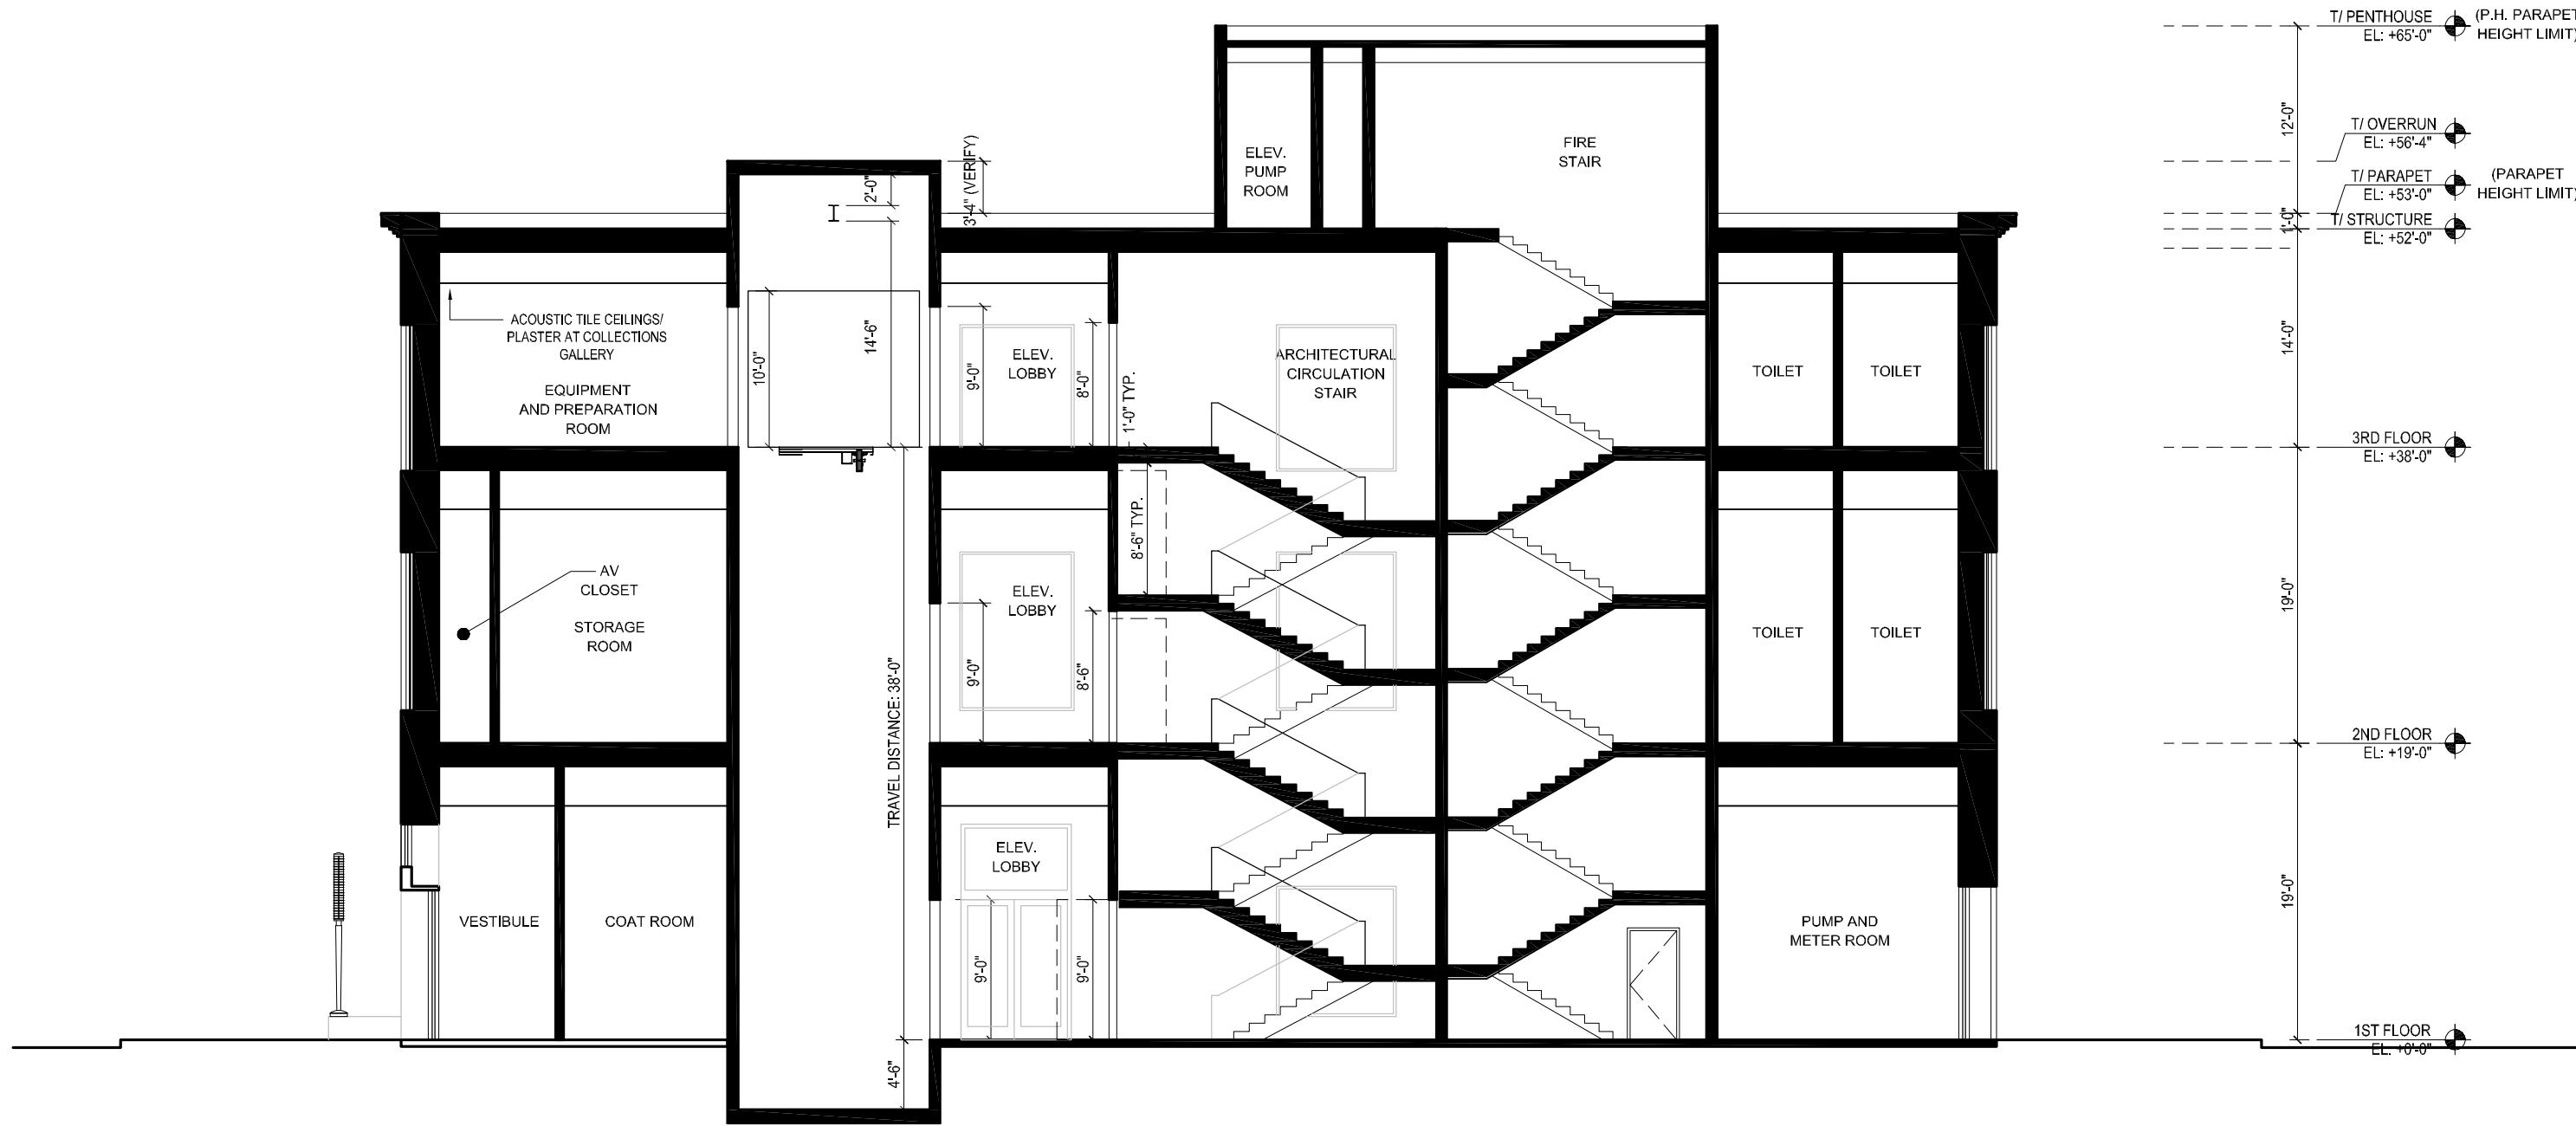

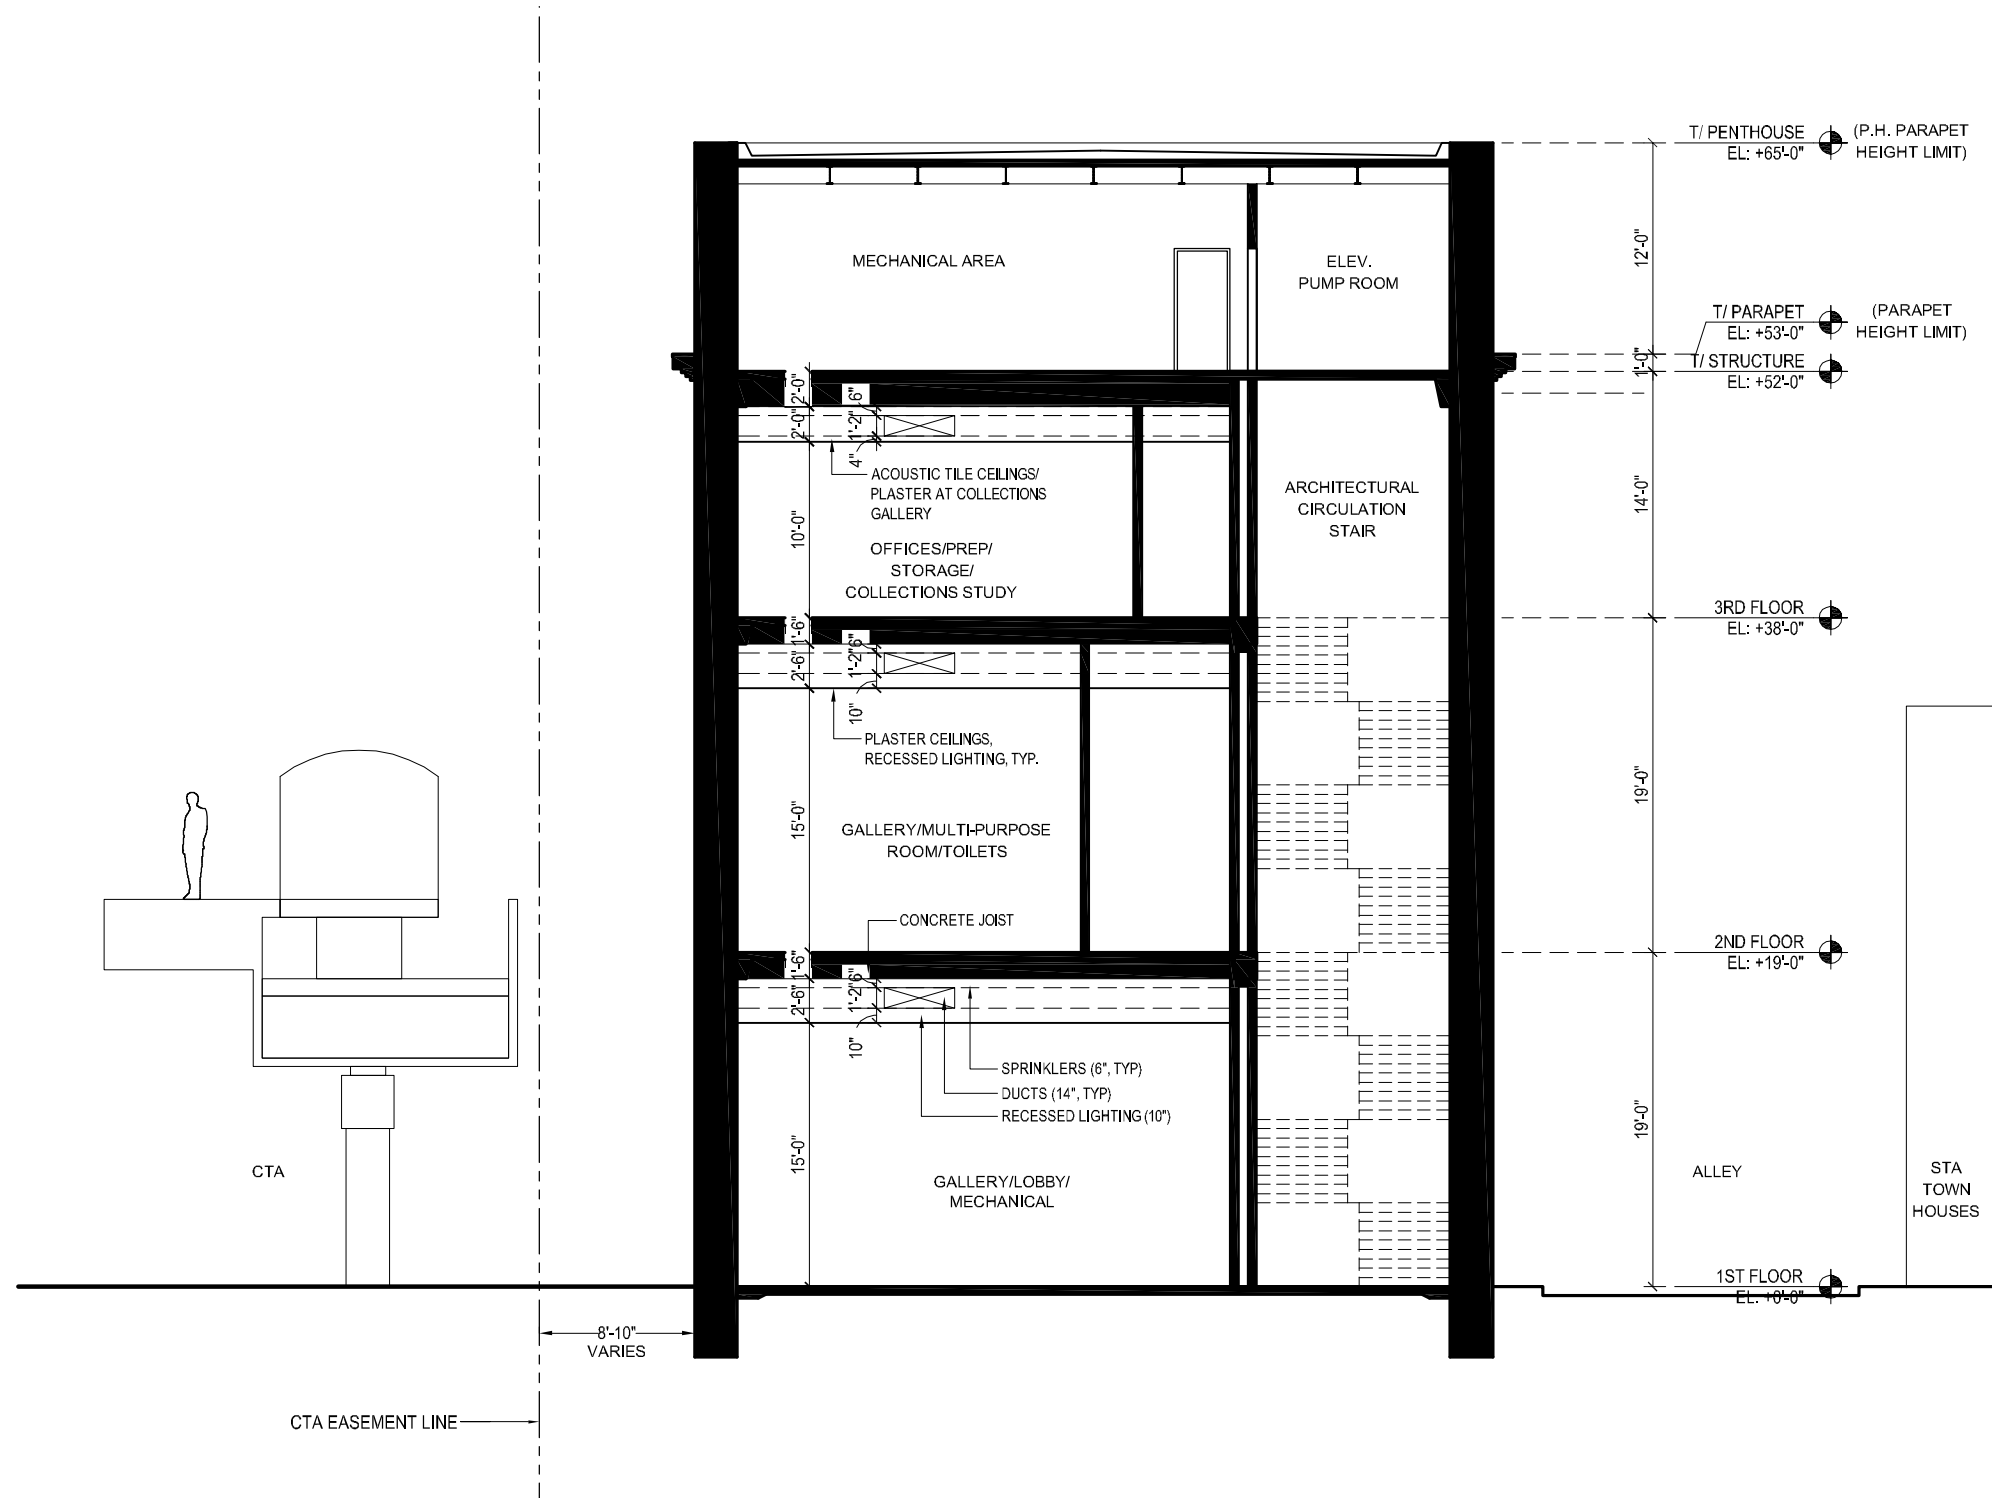

BUILDING SECTION - LOOKING NORTH

 





South Elevation




North Elevation



East Elevation



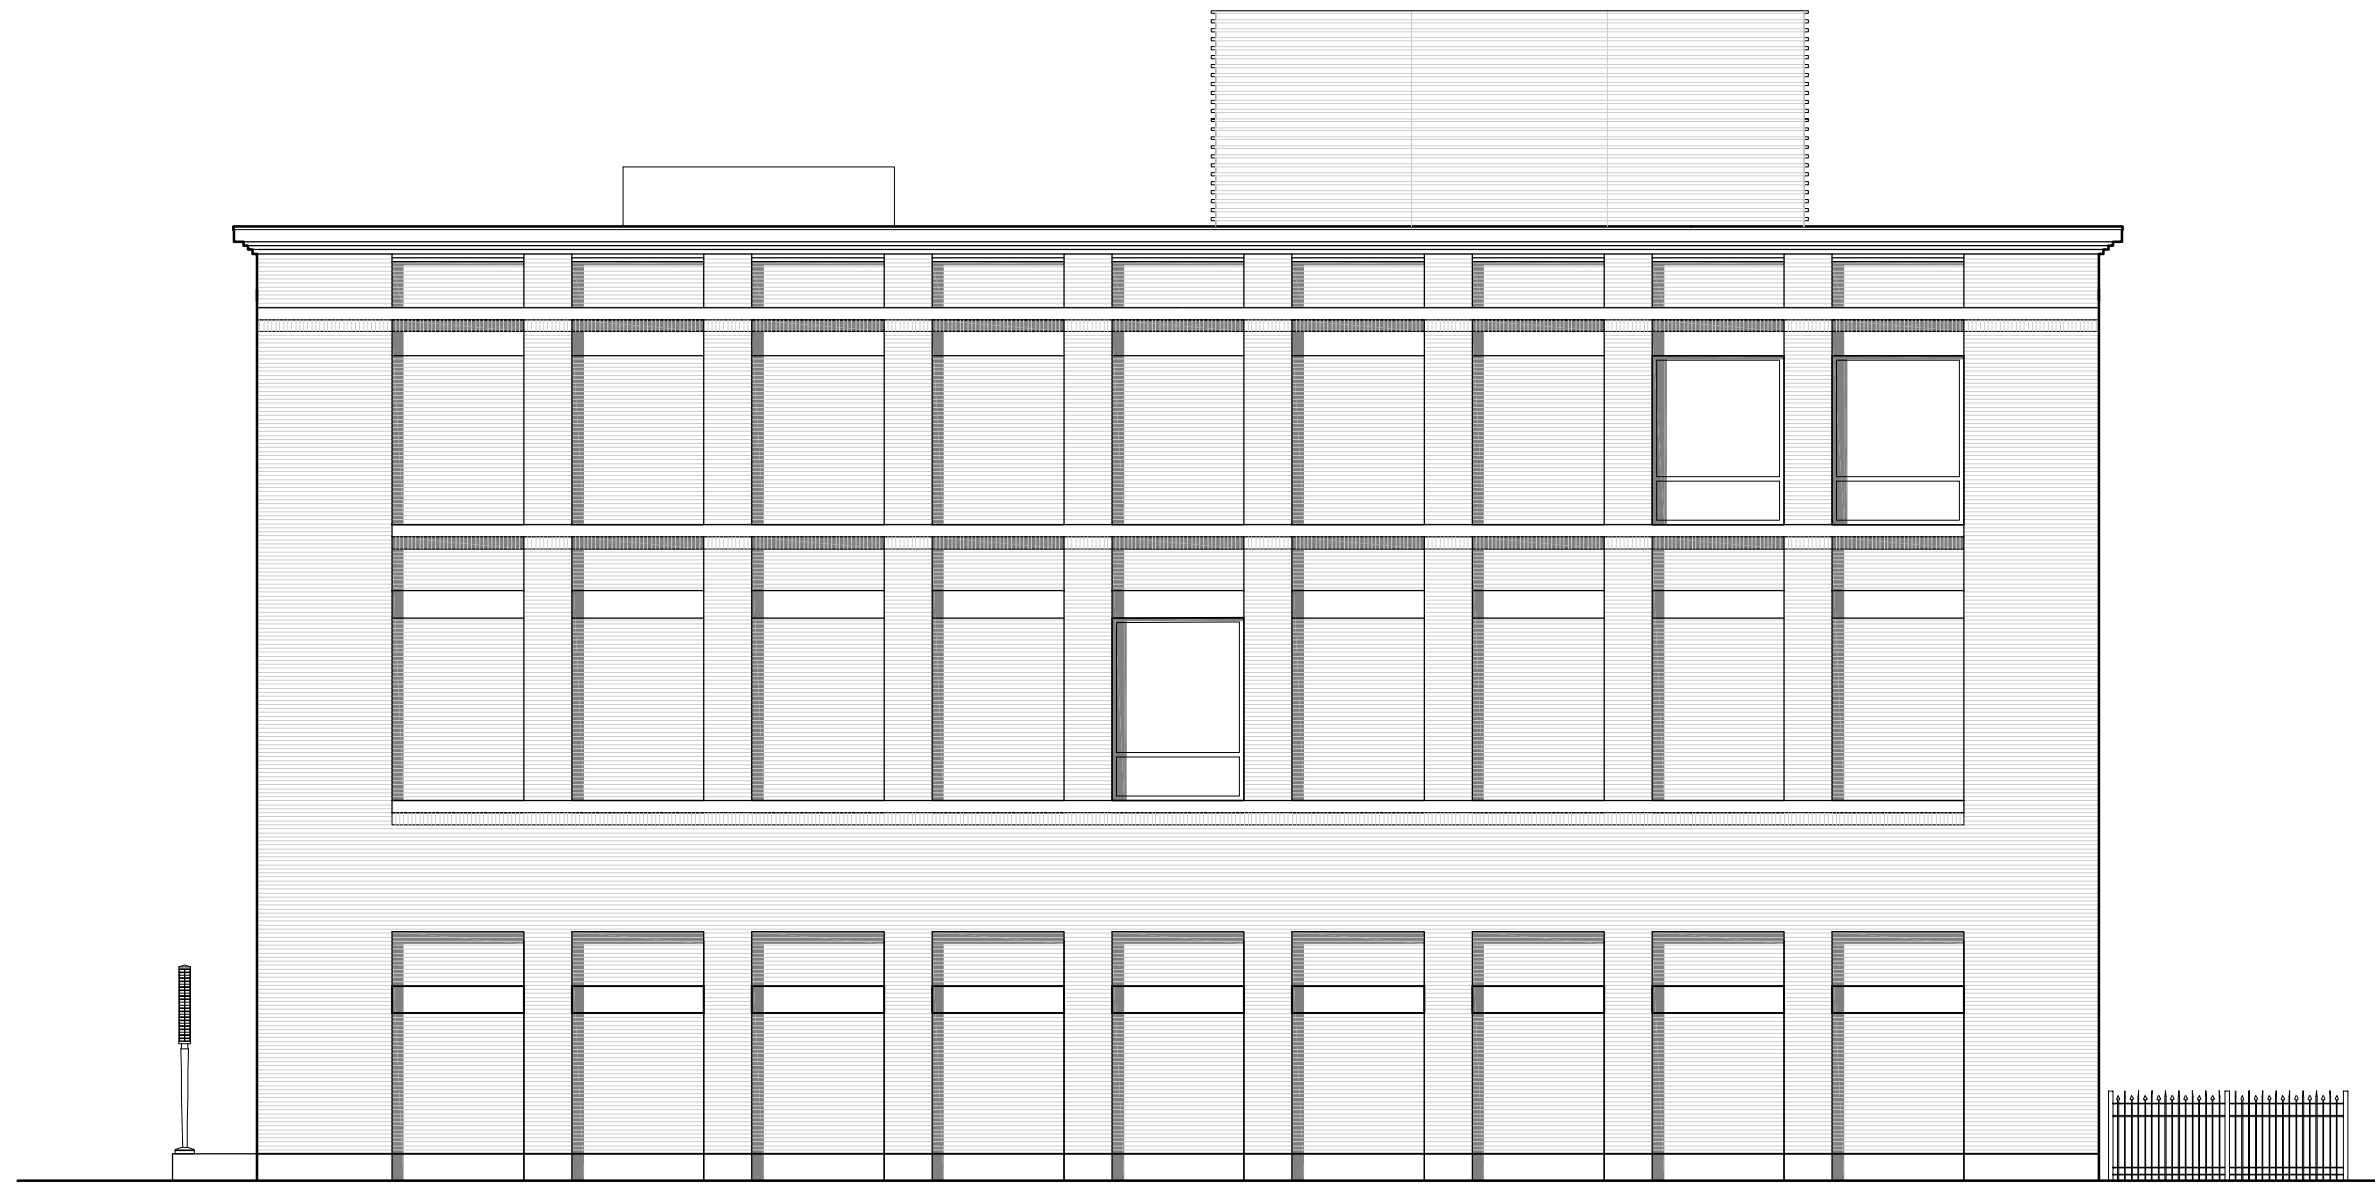

West Elevation